

Ordinance 1885 Exhibit A
 "Dayton Wayfinding Design Policy"


Economic Development Element - "As a Comprehensive Plan Addendum, the wayfinding signage as shown on the Walla Walla Valley Regional Wayfinding and Signage Program constitutes the official "Dayton Wayfinding Design Policy" for noncommercial wayfinding signage." CP15-002



Gateway Base Option - Brick



Gateway Base Option - Stone

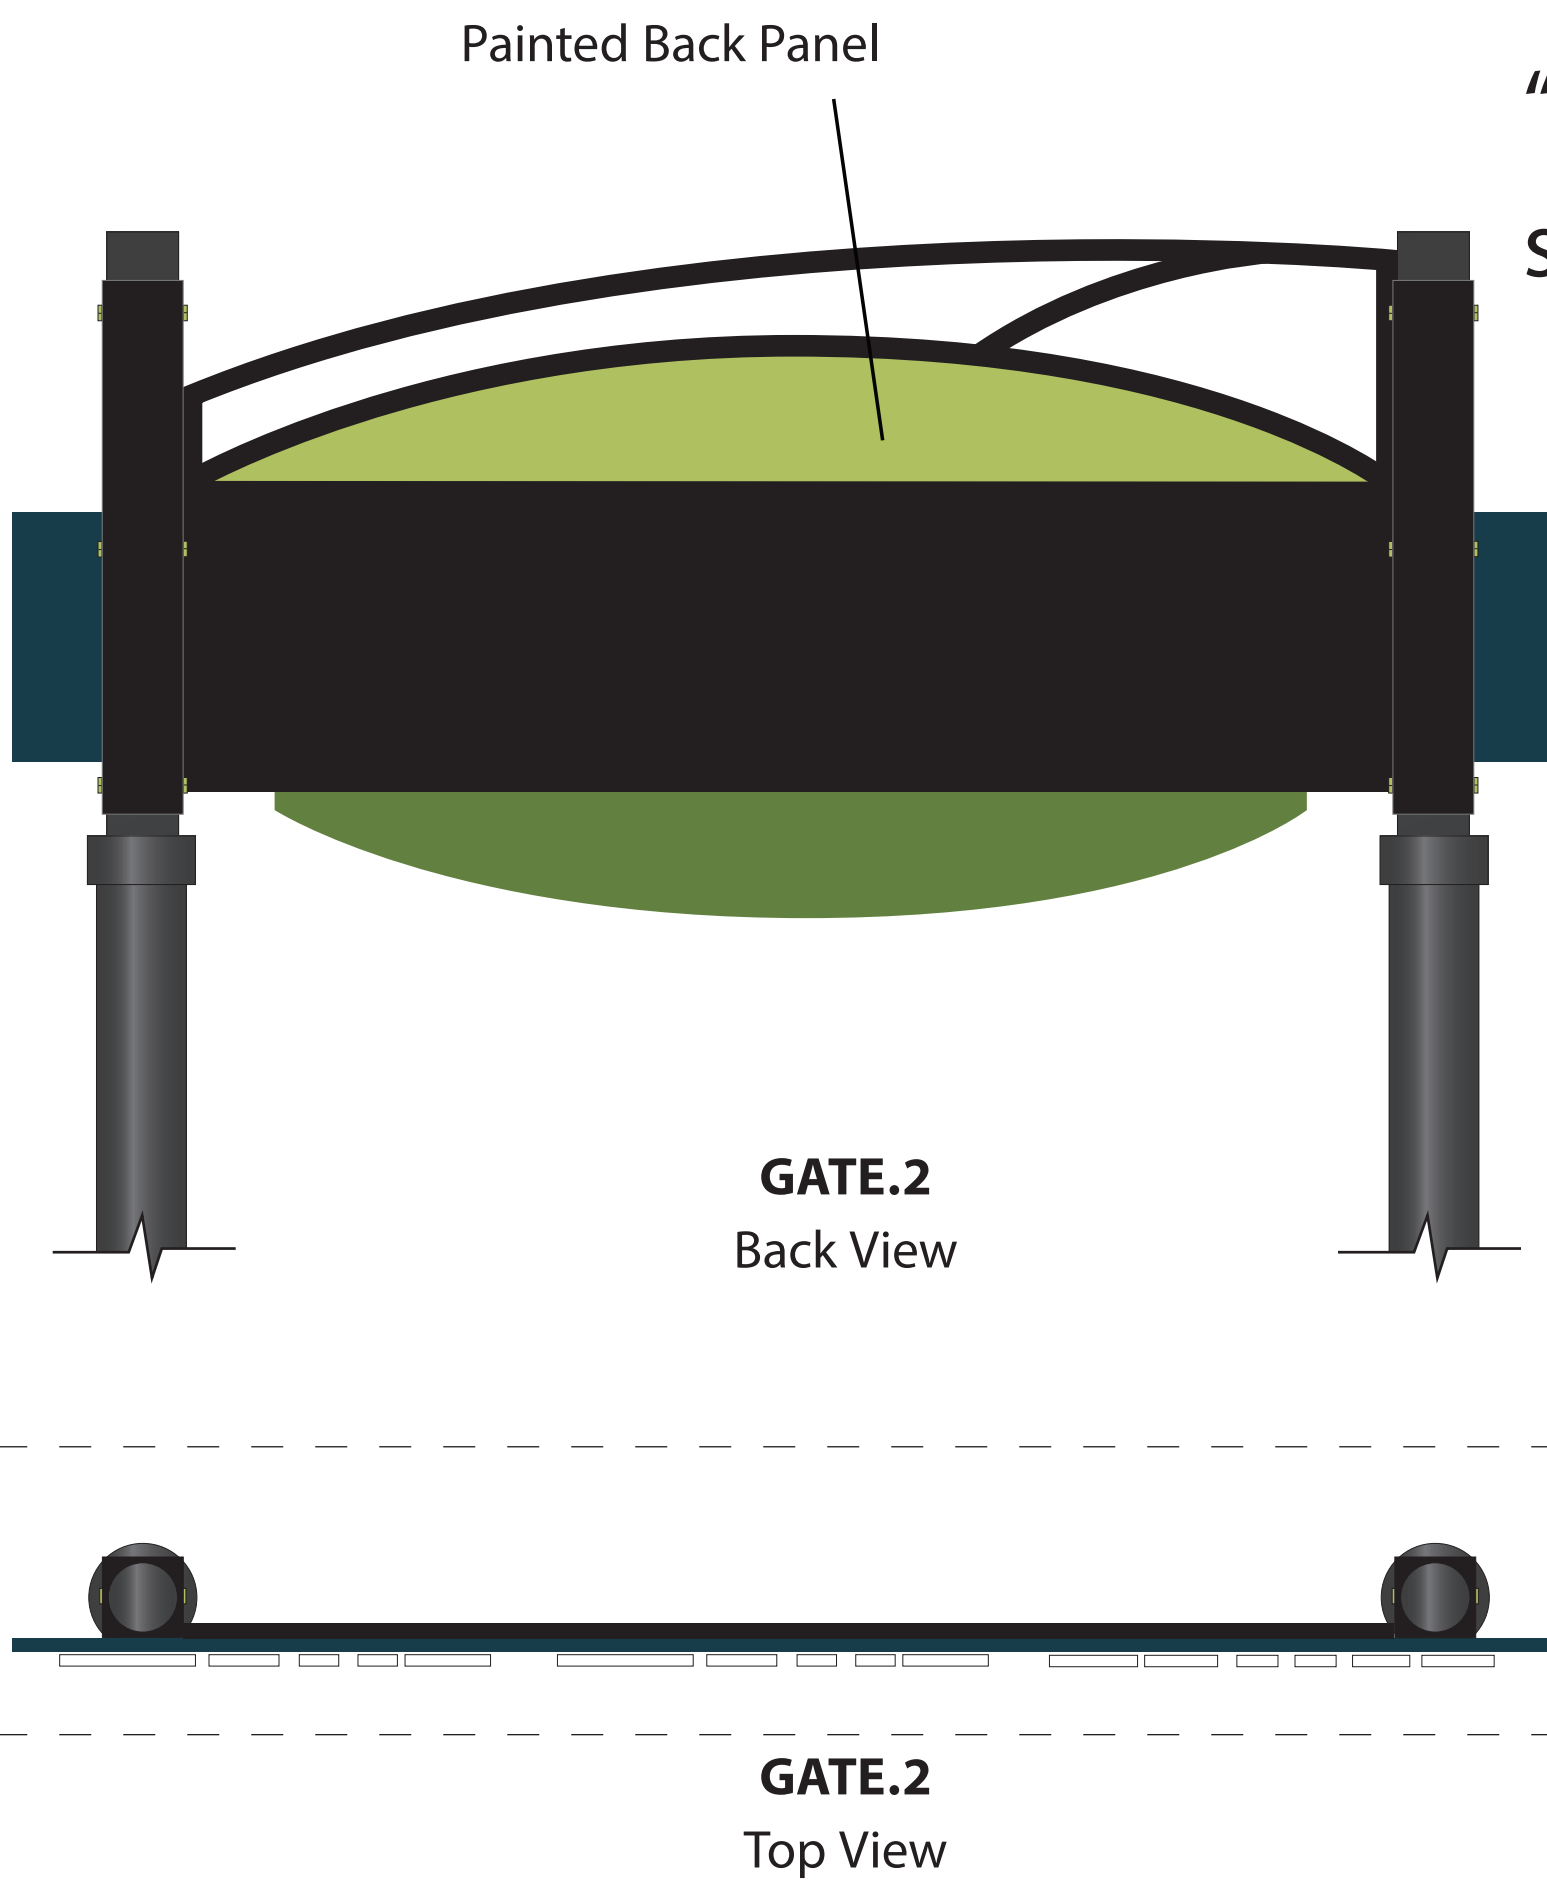

Painted Back Panel

GATE.2
Back View

GATE.2
Top View

Material Specifications:
 4.5" dia. x 1/4" thk. aluminum round post, with 5" square tube sleeve attachments set into 6" aluminum post. Sign panel attached to square tube sleeve with tamper-proof fasteners. Mechanical tamper-proof fasteners for square sleeve to round post attachment. All exposed surfaces painted with Matthews acrylic polyurethane, and satin clearcoat.

Entire front of sign panel text, arrows, graphics and symbols are reflective vinyl; 3M custom inks print direct to 3930 with 3M approved UV/Graffiti vinyl over-laminate.

TRANSPO breakaway sign support system or DOT approved equal.




GATE.5
Small Municipality Gateway


Material Specifications:
 1/8" thk. aluminum sheet box construction, with pin mounted dimensional letters. Base materials to be selected by Municipality. All mechanical fasteners to be concealed. All exposed surfaces painted with Matthews acrylic polyurethane, and satin clearcoat.




GATE.1
Primary Valley Gateway

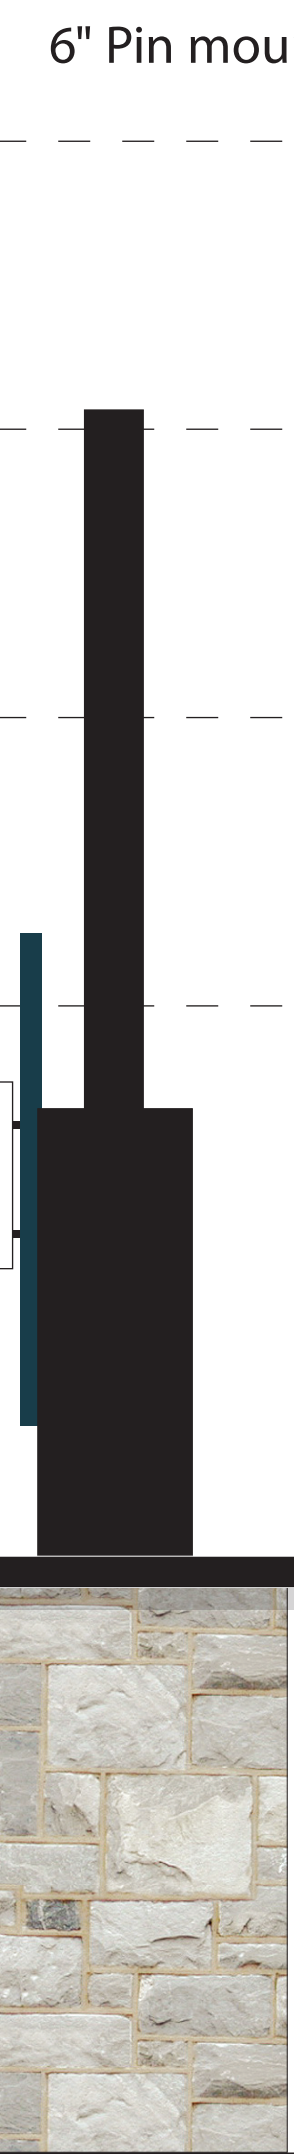


GATE.1
Side View

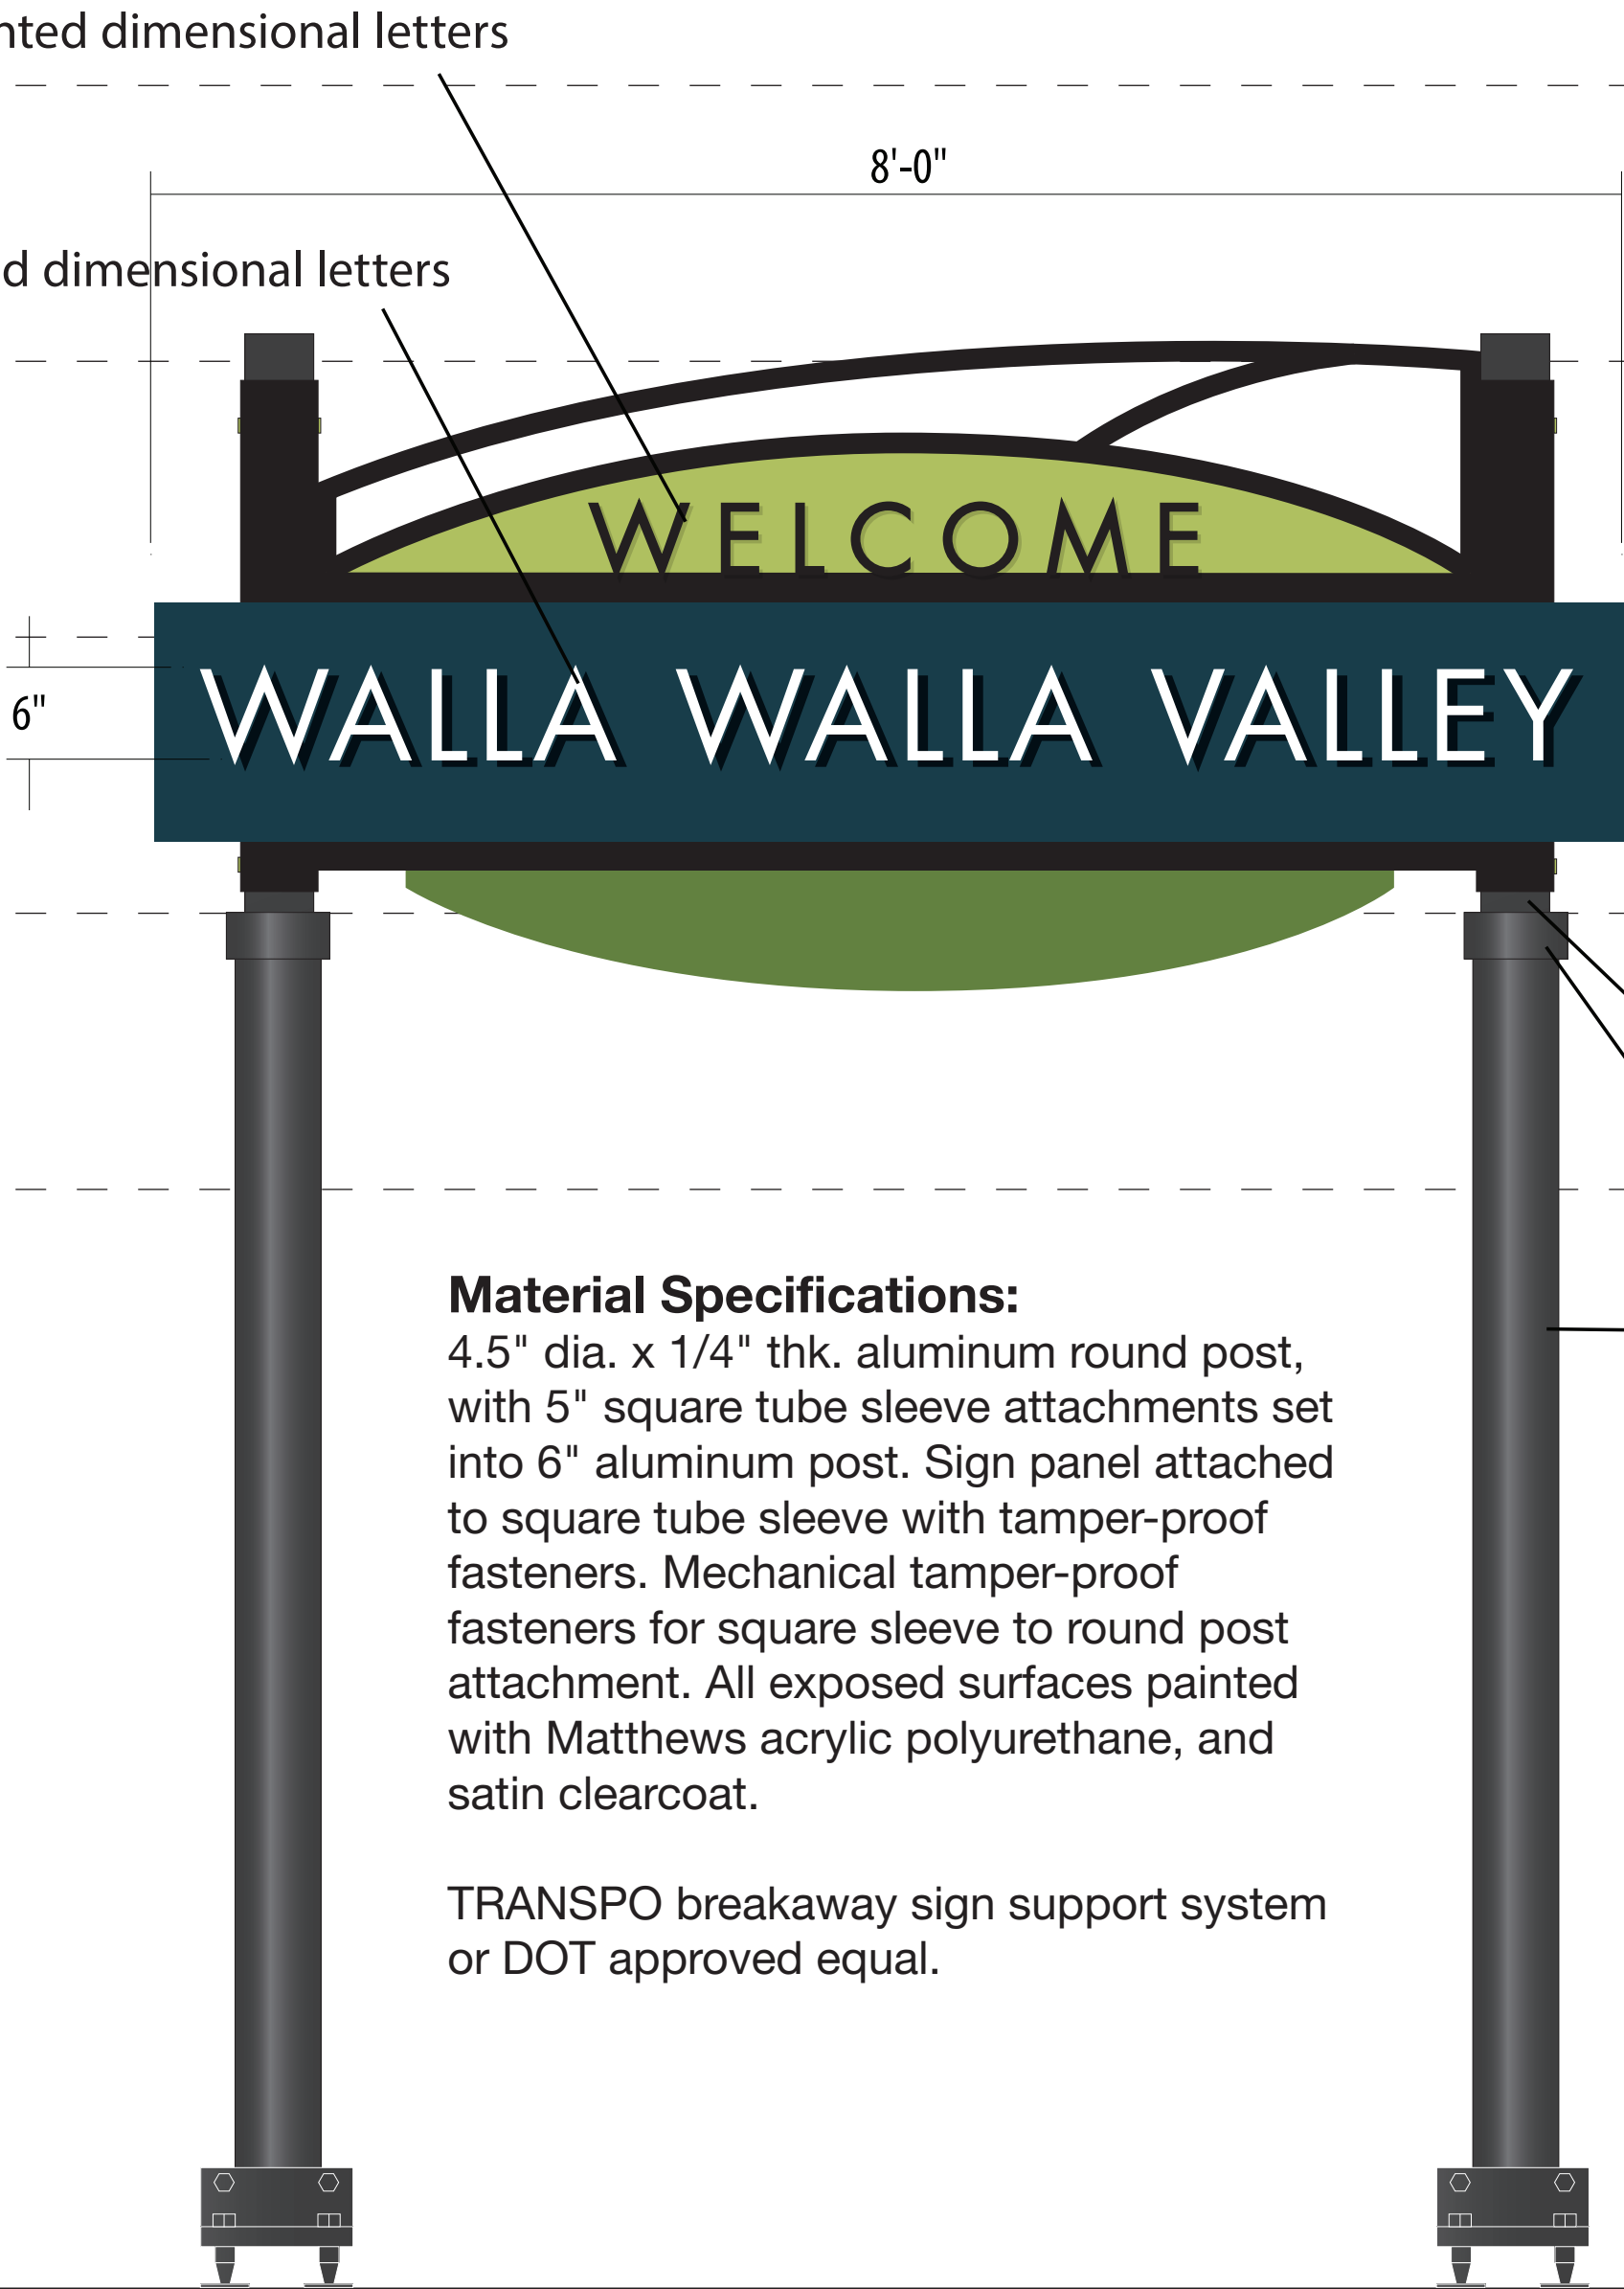

GATE.2
Secondary Valley Gateway


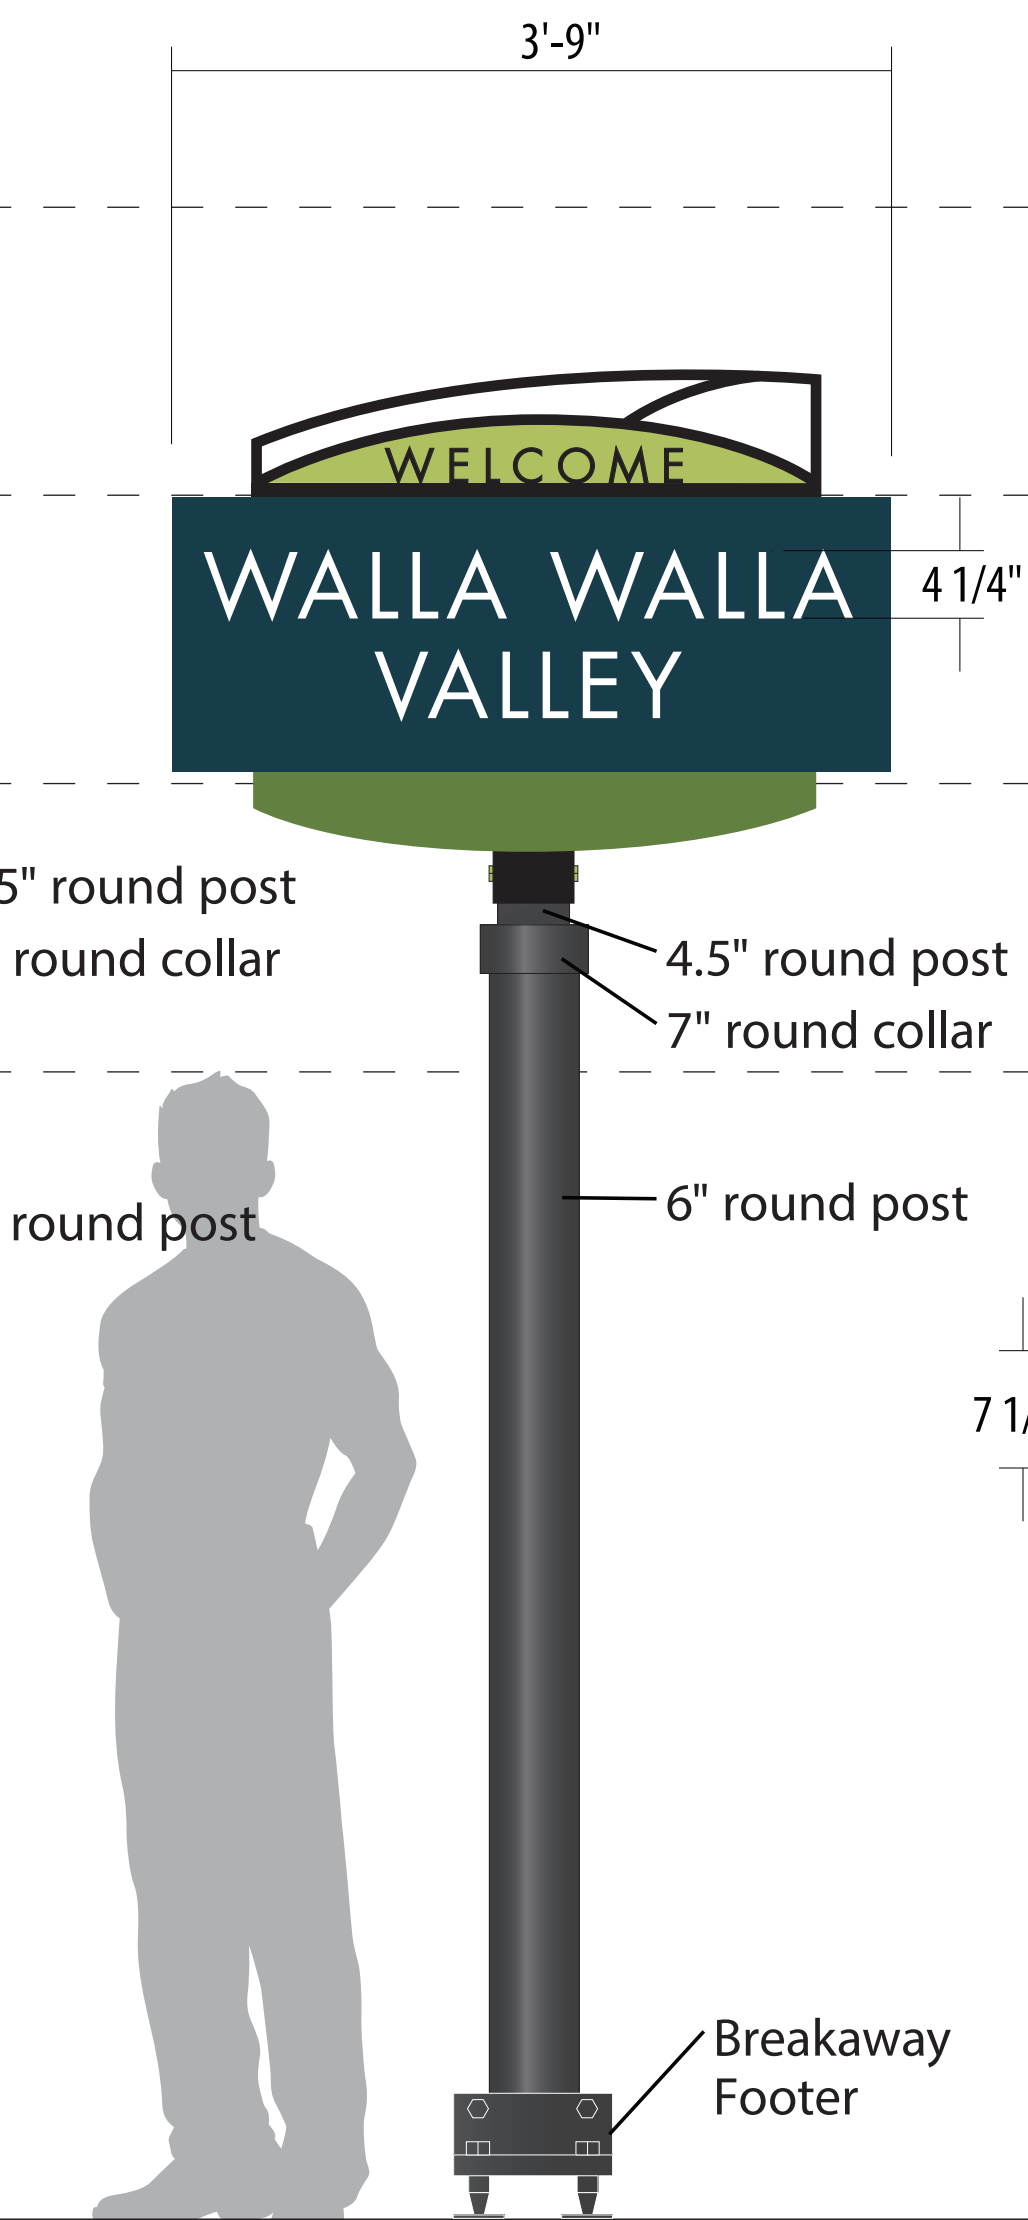


GATE.3
Tertiary Valley Gateway

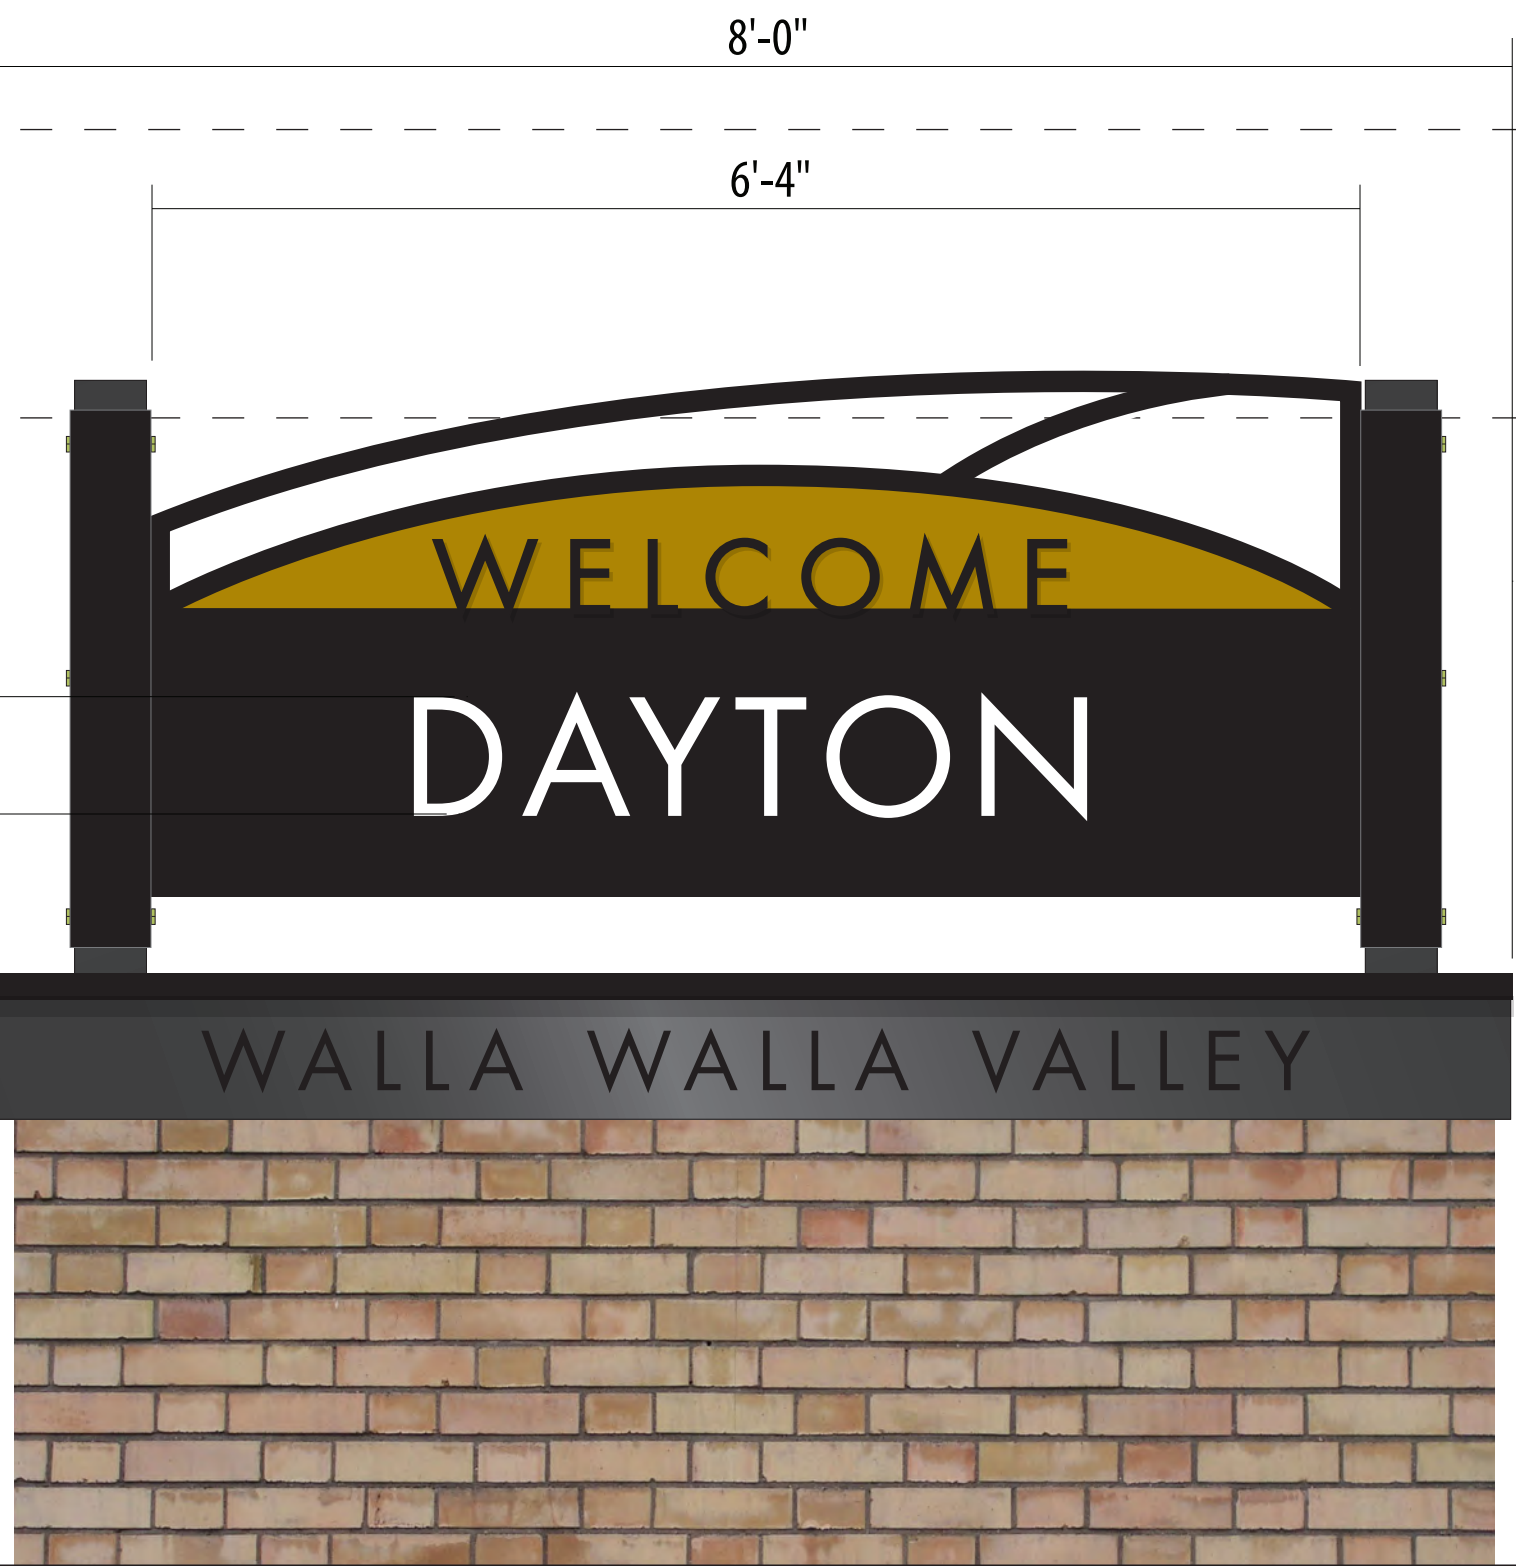

GATE.4
Large Municipality Gateway


SCALE: 1" = 1'-0"

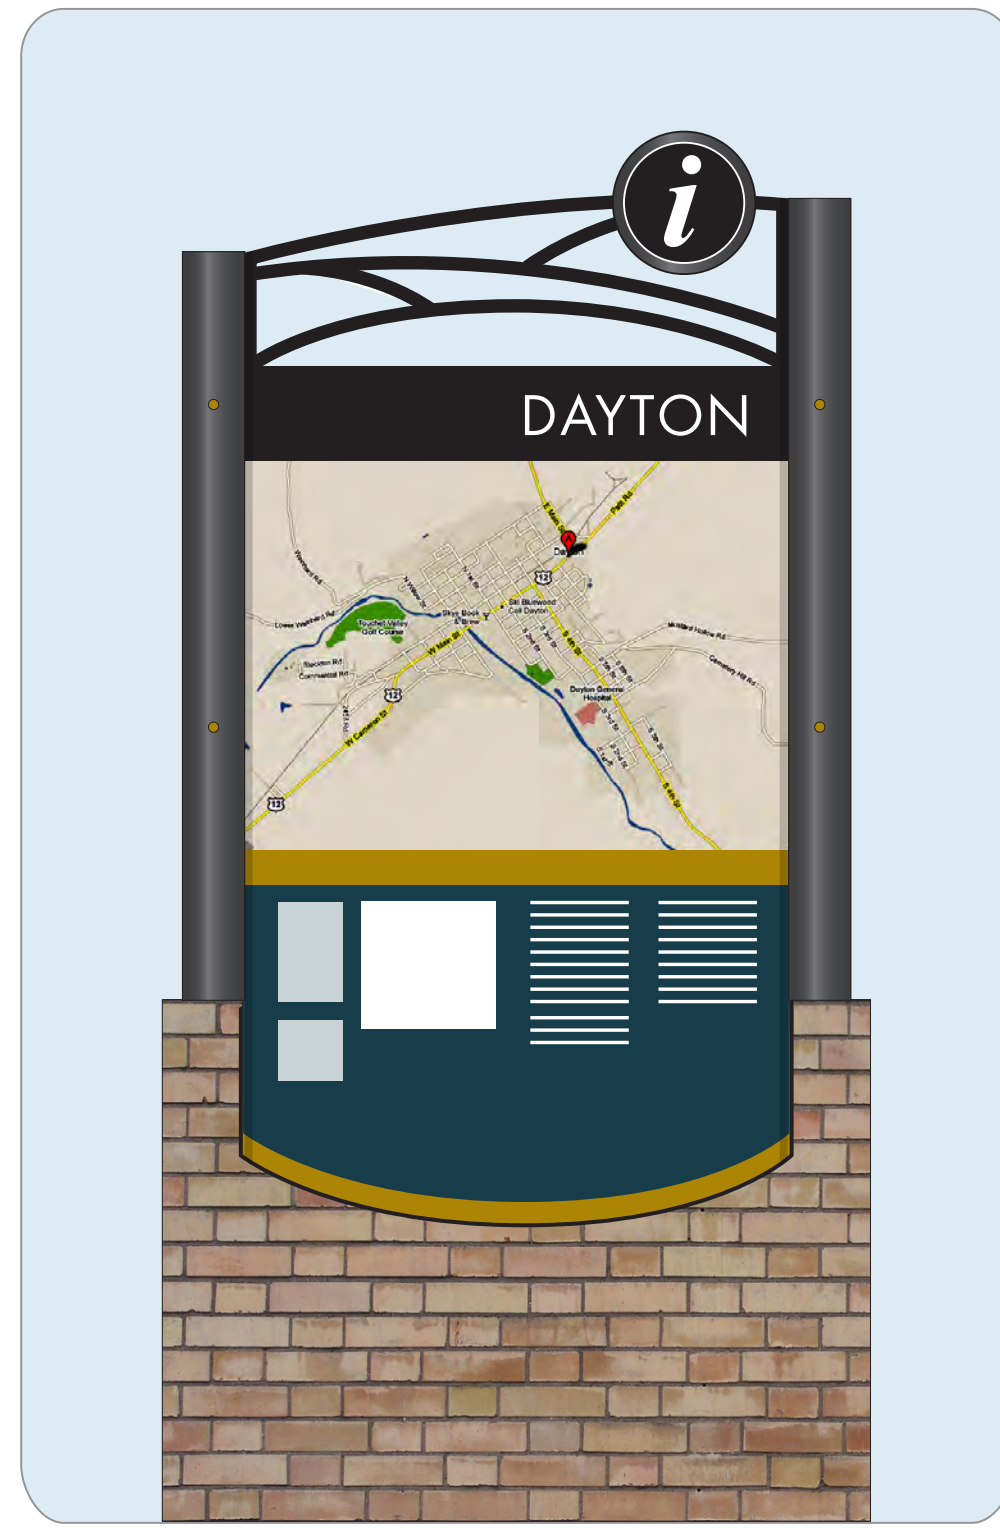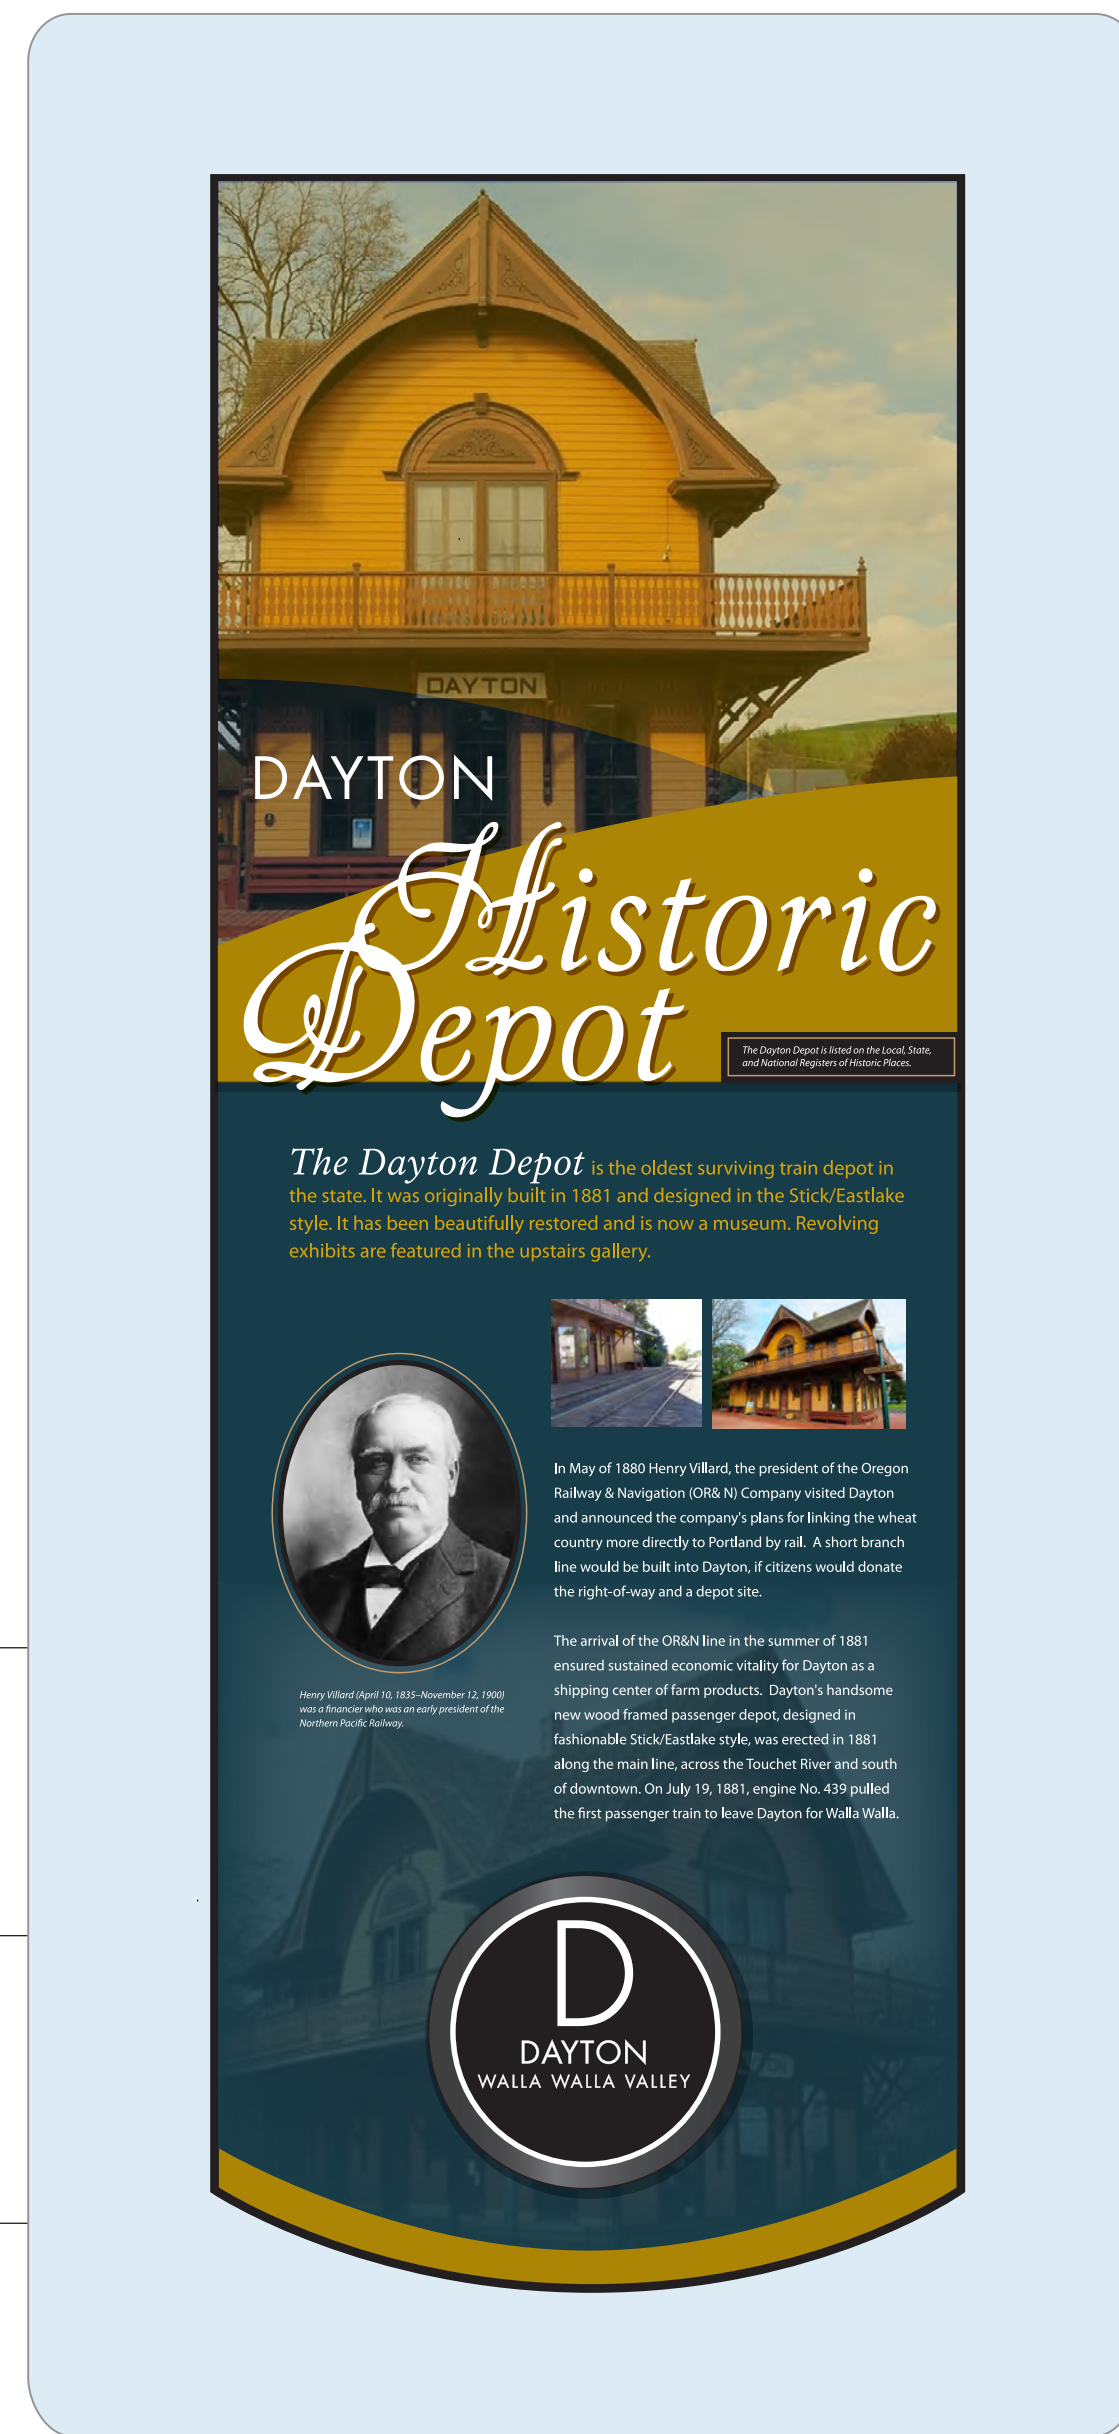

Kiosk Base Option - Brick



Kiosk Base Option - Stone

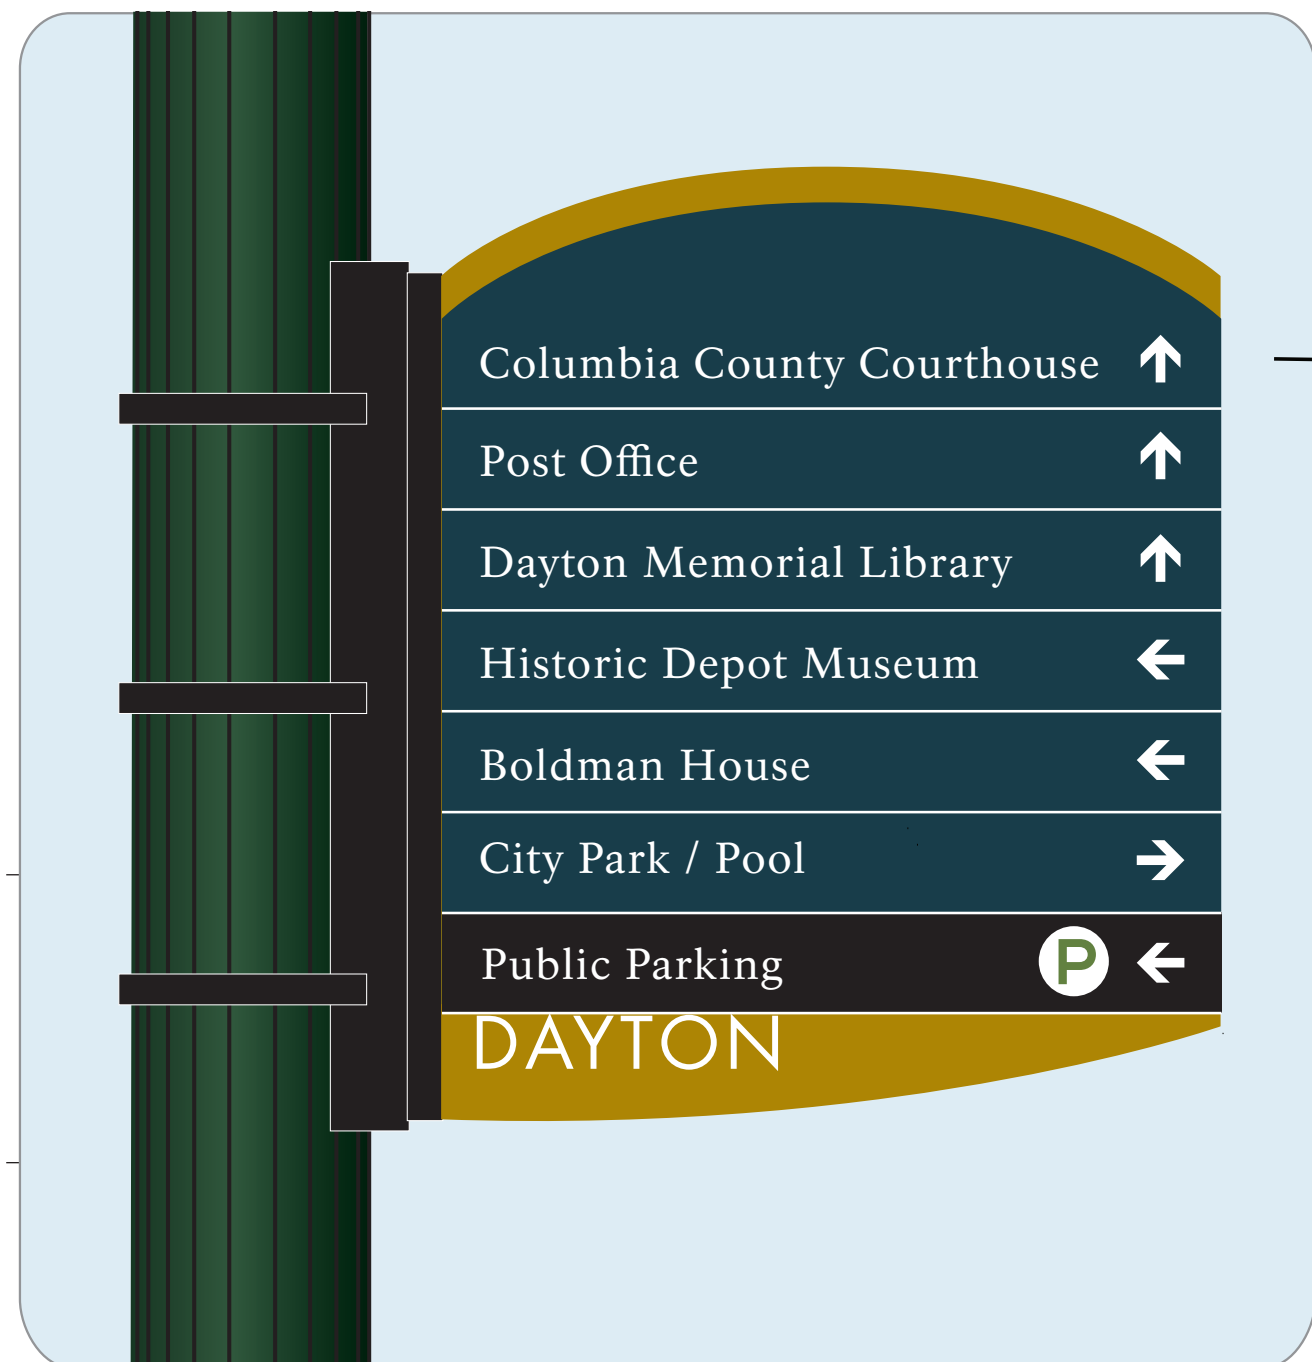

1" high copy, Rawlinson Typeface

Wine District Icon

4-sided downtown info kiosk wraps pole



15'-0"

13'-6"

12'-0"

10'-6"


9'-0"

7'-6"

6'-0"

Material Specifications:
6" dia. x 1/4" thk. aluminum round post. Panel is digital high pressure phenolic laminate - exterior grade, mounted to 7" square tube capped sleeve with tamper-proof fasteners. All exposed surfaces painted with Matthews acrylic polyurethane, and satin clearcoat.


TRANSPO breakaway sign support system or DOT approved equal.

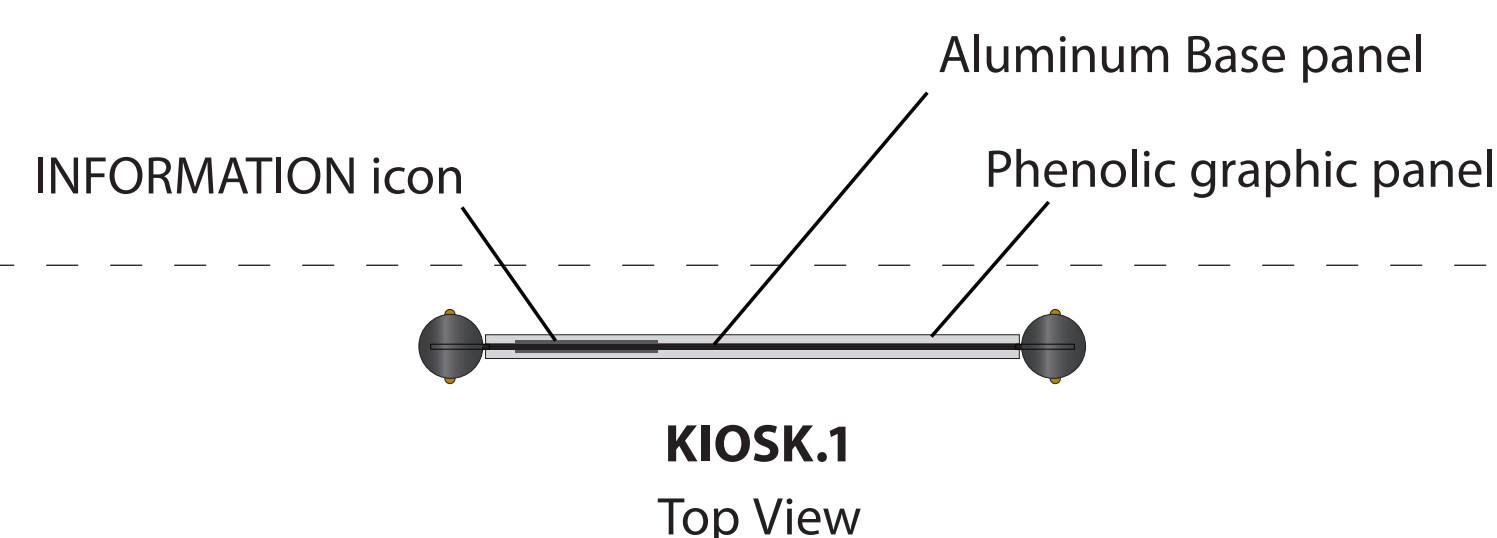

KIOSK.1 Top View

INFORMATION icon mounted to sign face


Water-jet cut (or routed) graphics from 3/16" thick aluminum base panel, painted black

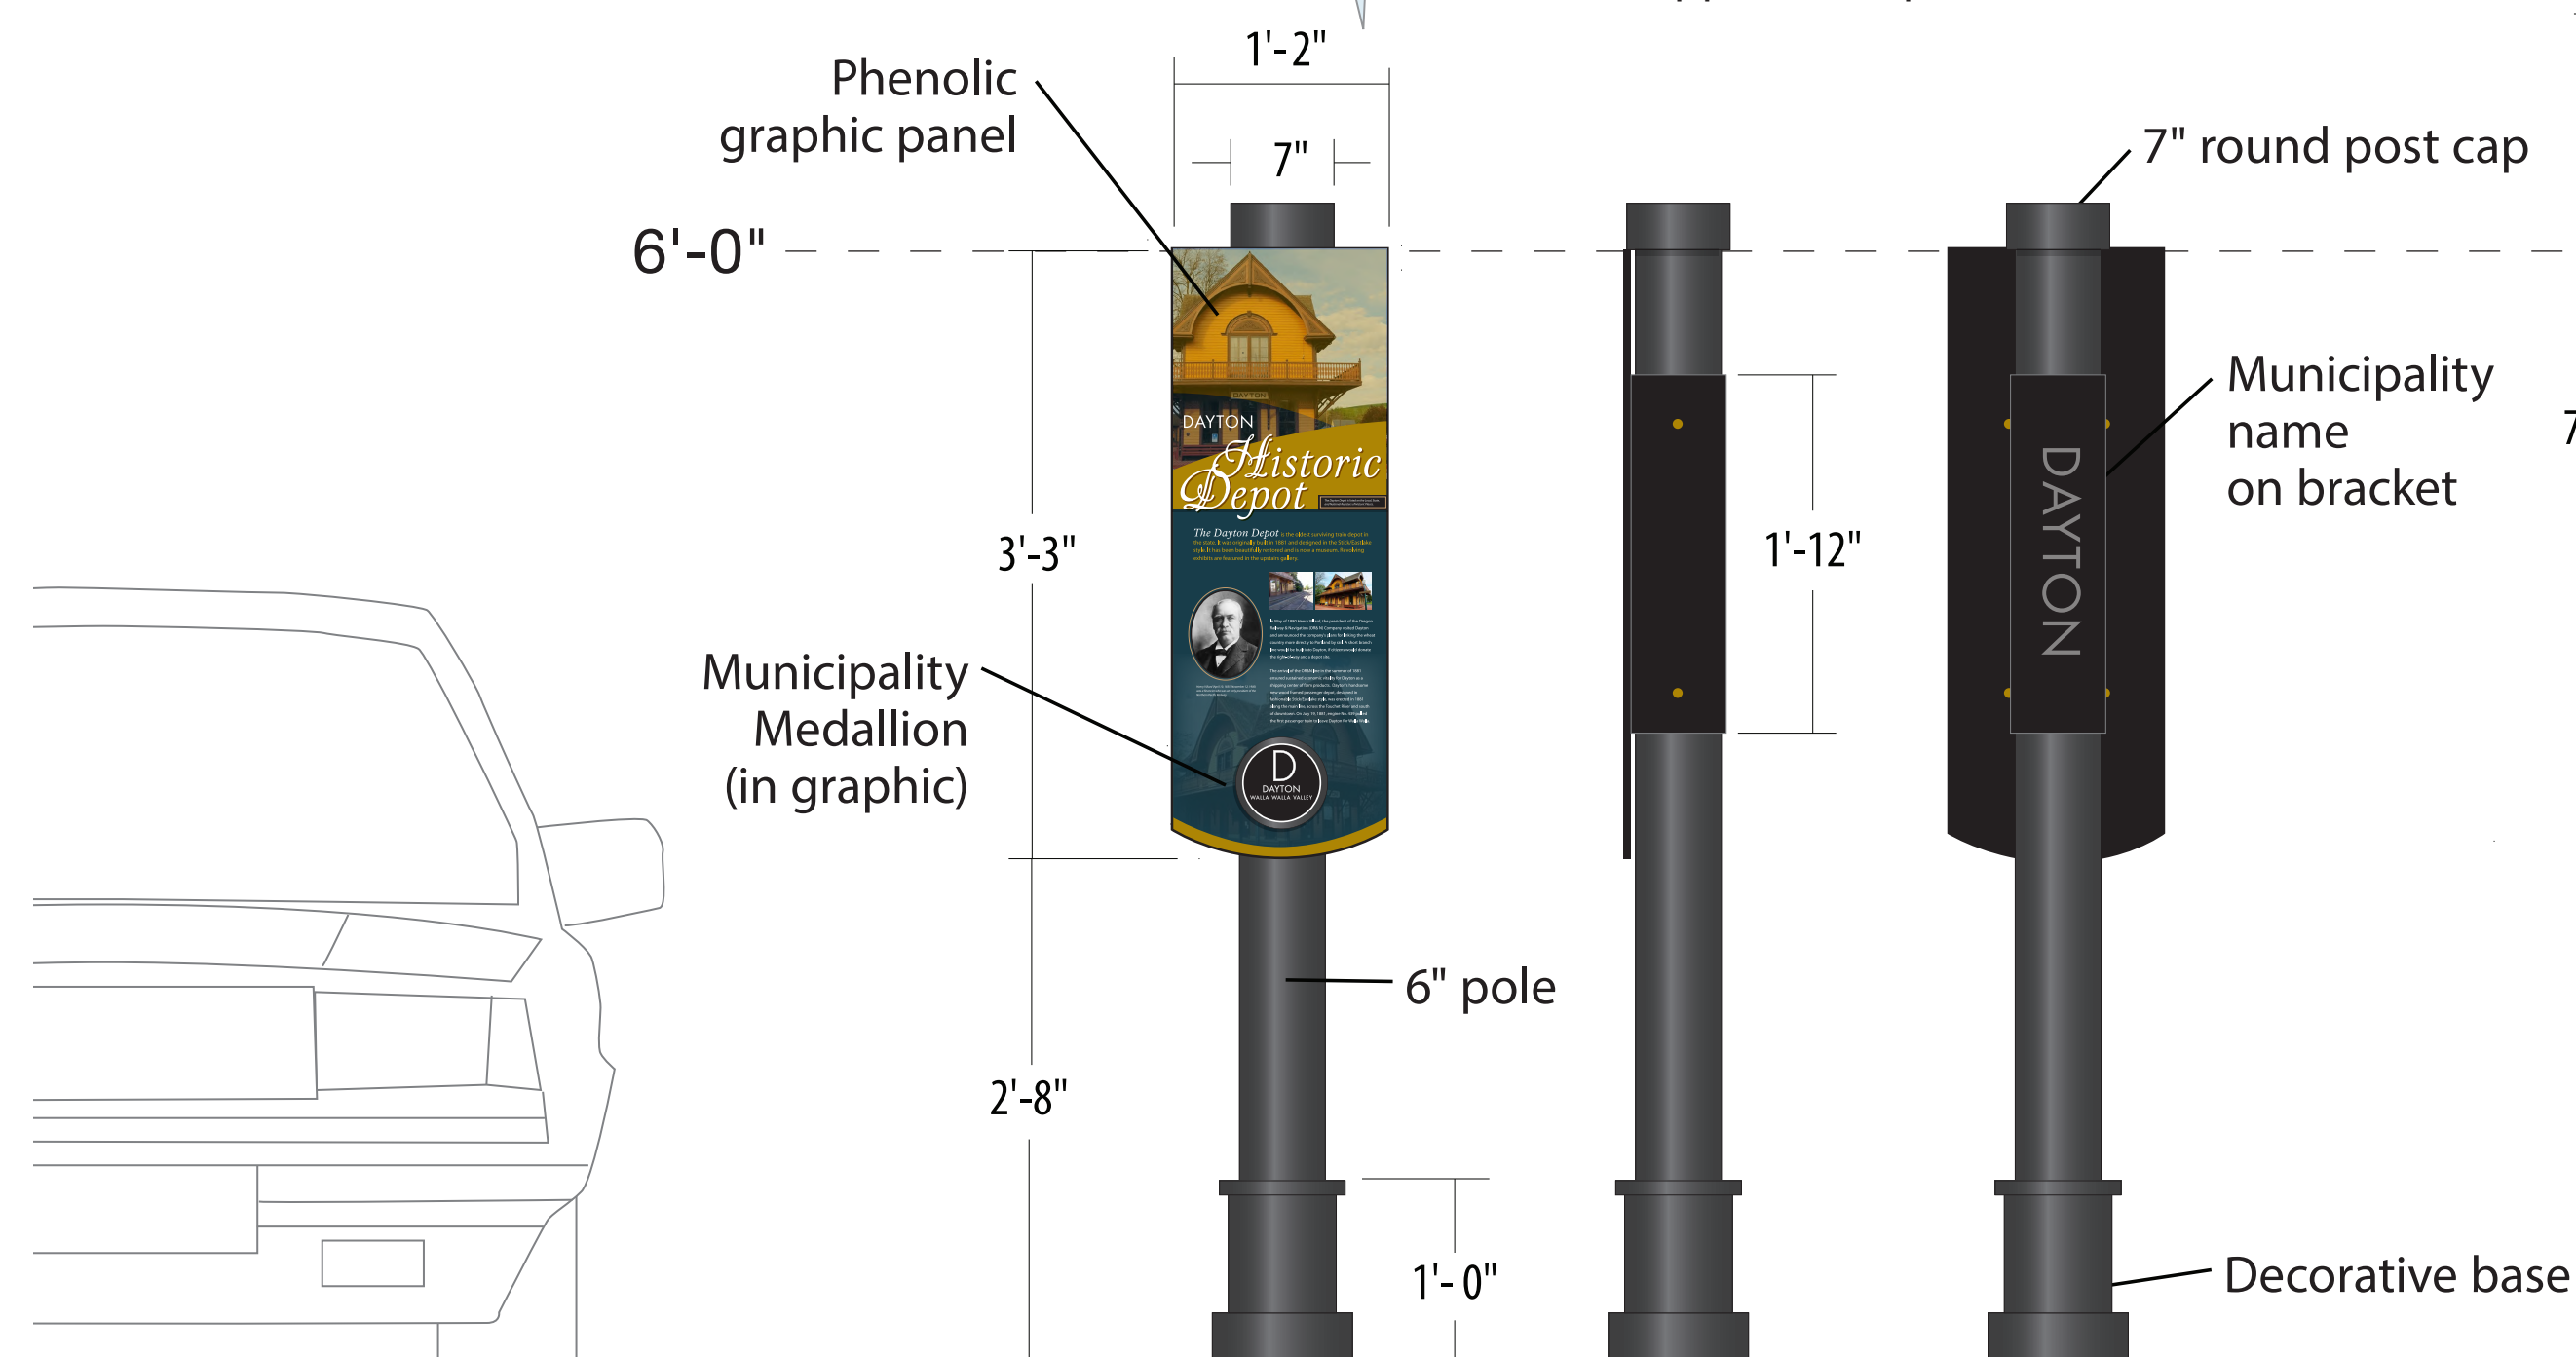

INTERP.1 Pedestrian Interpretive

INTERP.1 Side View

INTERP.1 Back View

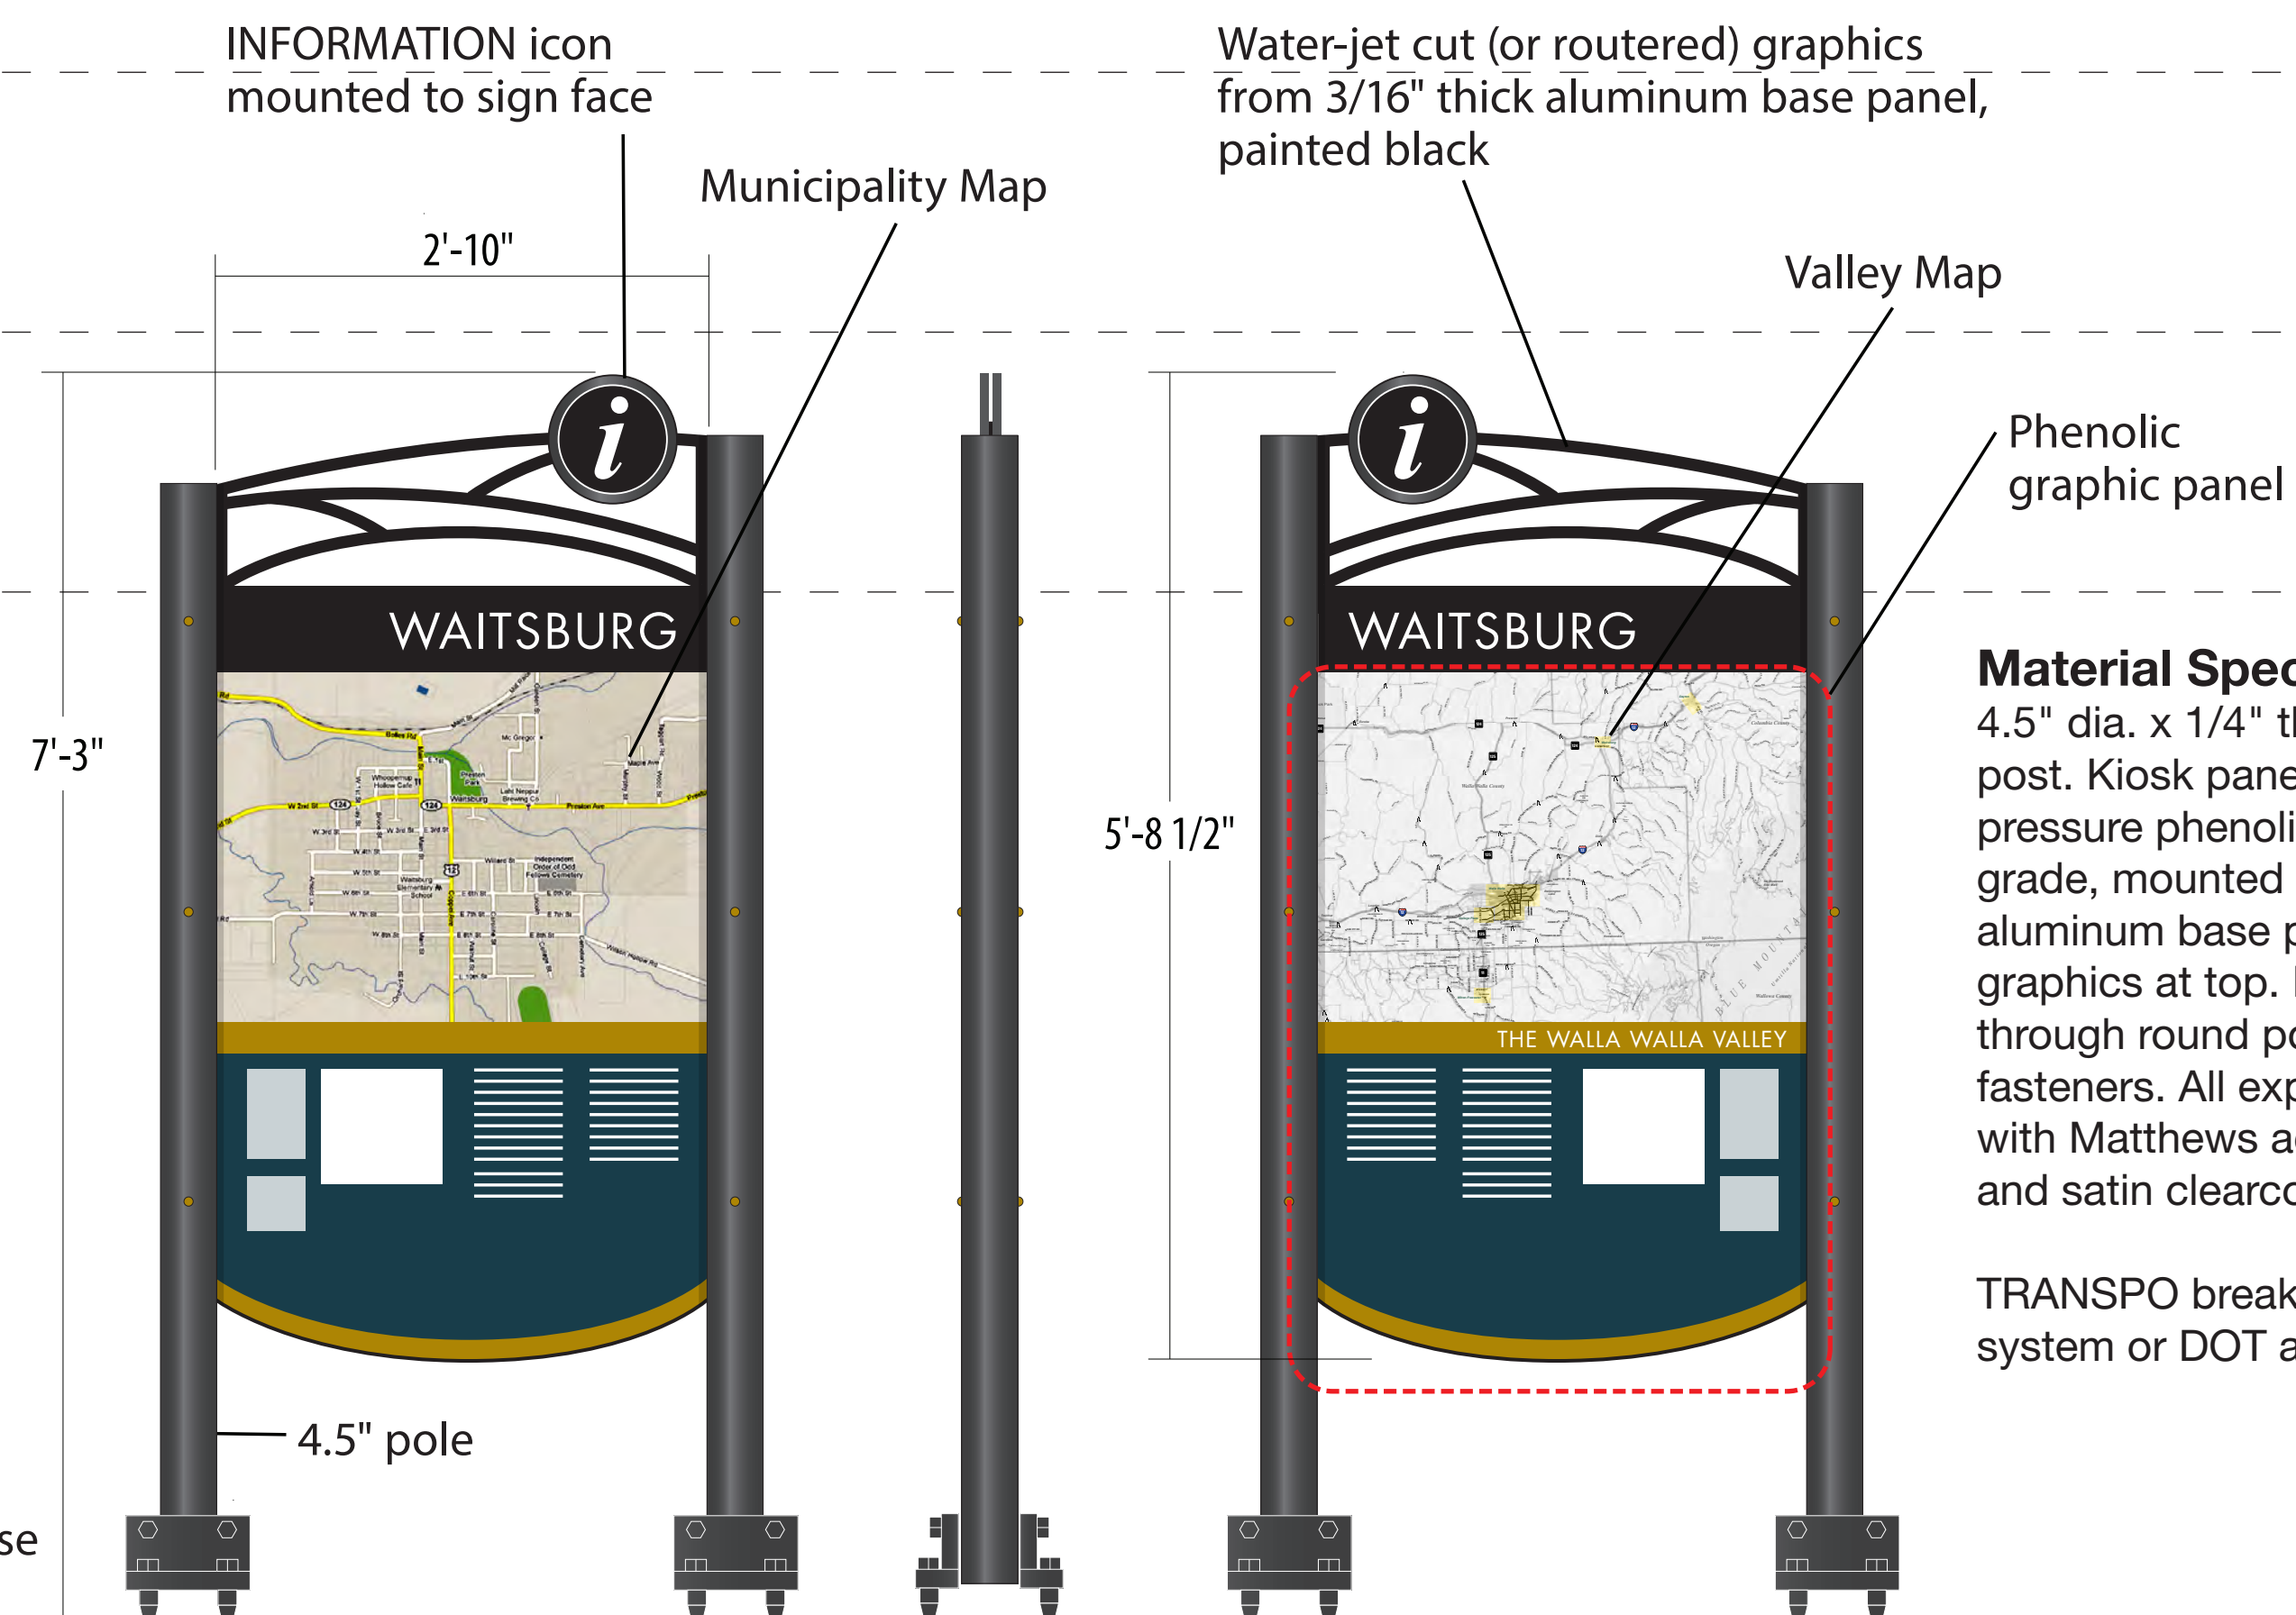


KIOSK.1 Pedestrian Kiosk (Double-sided)

KIOSK.1 Side View

KIOSK.1 Pedestrian Kiosk (Double-sided)


Material Specifications:
4.5" dia. x 1/4" thk. aluminum round post. Kiosk panel is digital high pressure phenolic laminate - exterior grade, mounted flush to 3/16" aluminum base panel with water-jet graphics at top. Base panel is attached through round poles with tamper-proof fasteners. All exposed surfaces painted with Matthews acrylic polyurethane, and satin clearcoat.

TRANSPO breakaway sign support system or DOT approved equal.


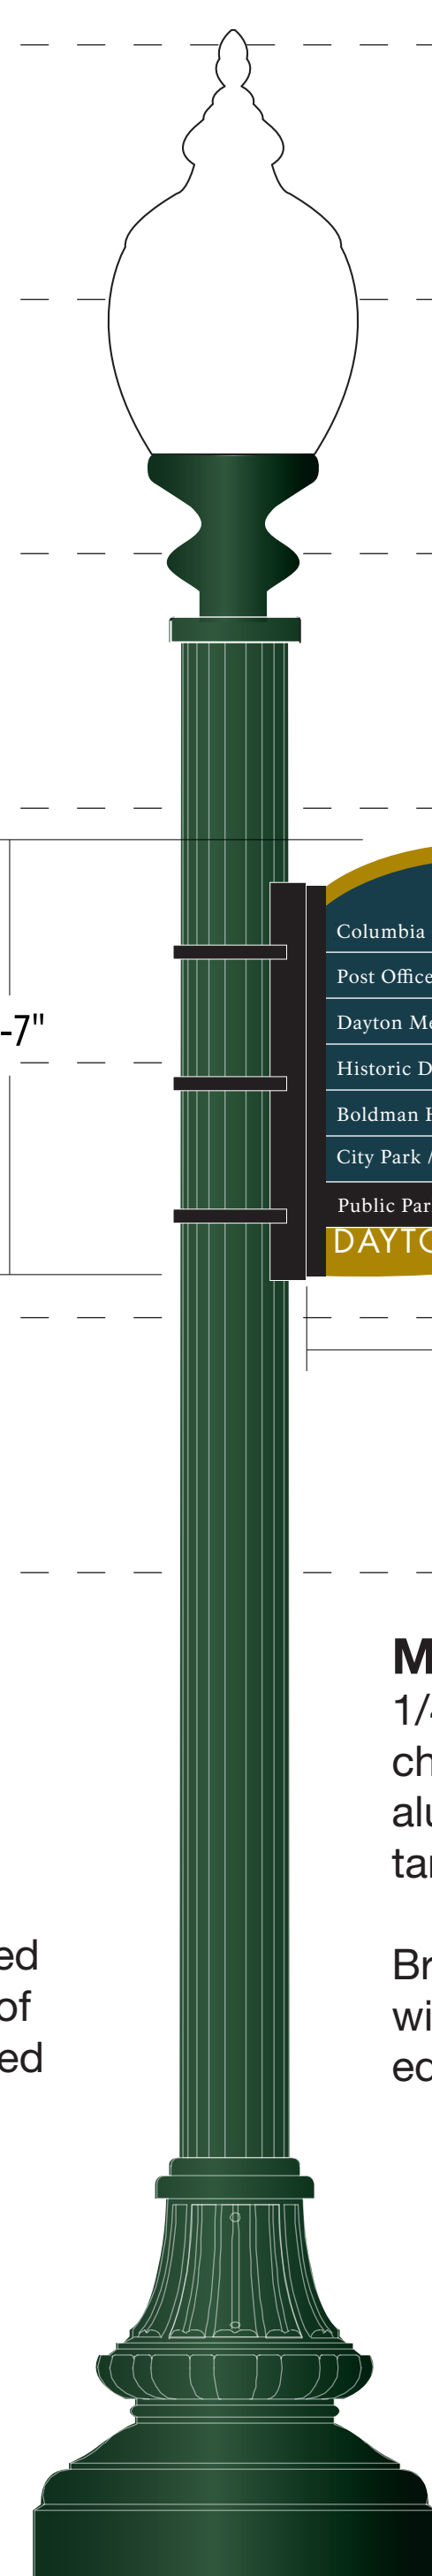


PDIR.1 Pedestrian Directional (Existing Pole)

Material Specifications:
1/4" thick Aluminum sheet channel/bracket holds 1/4" thick aluminum sign panel with tamper-resistant hardware. Bracket is attached to existing pole with Band-It Band, or approved equal.

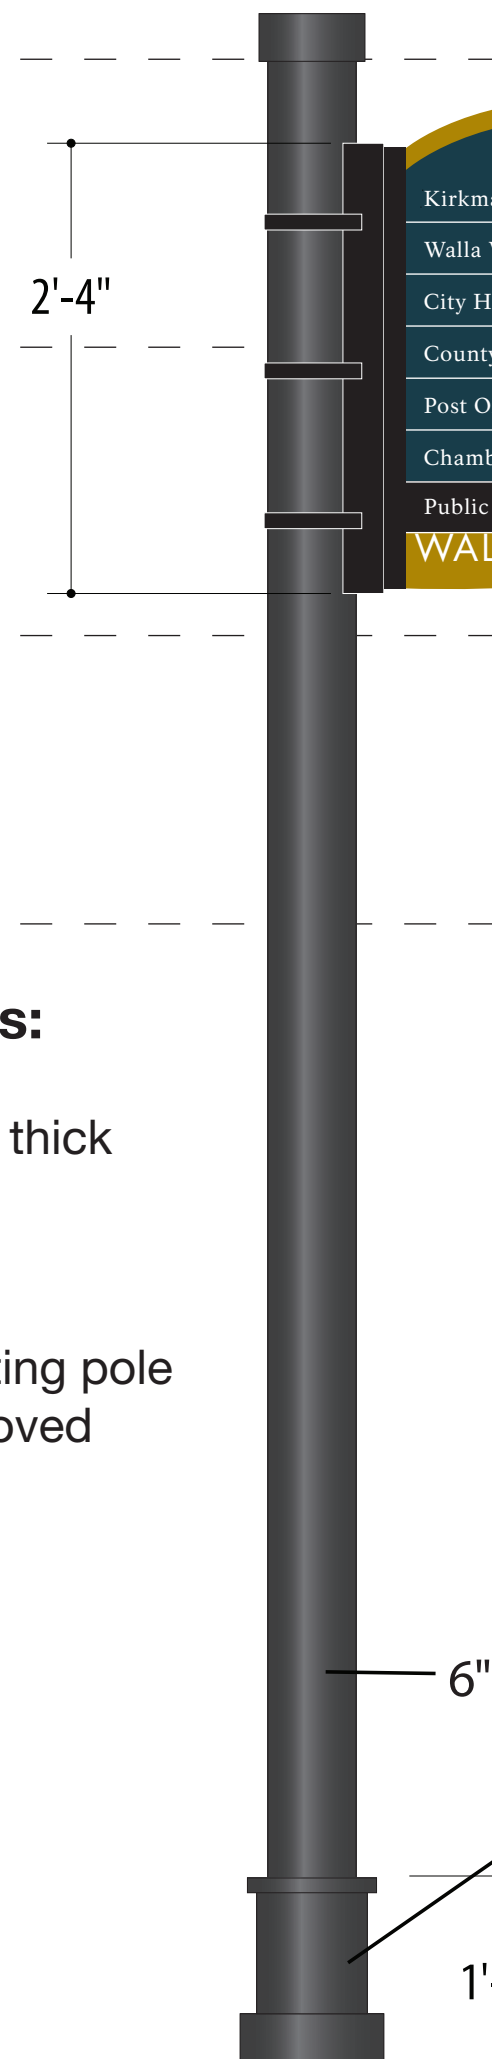

PDIR.2 Pedestrian Directional (New Pole)

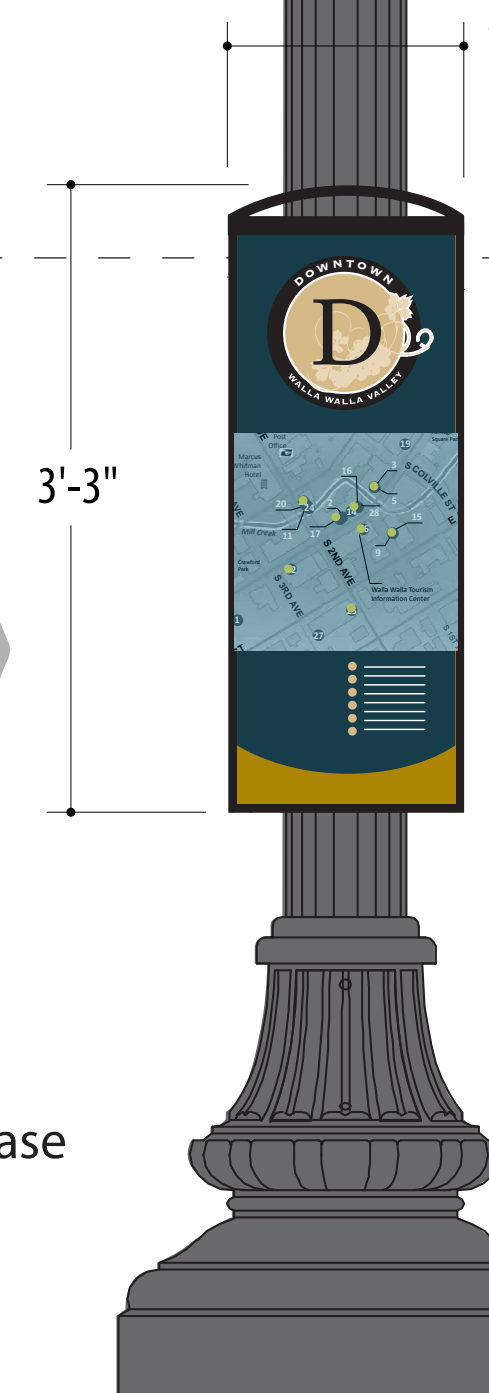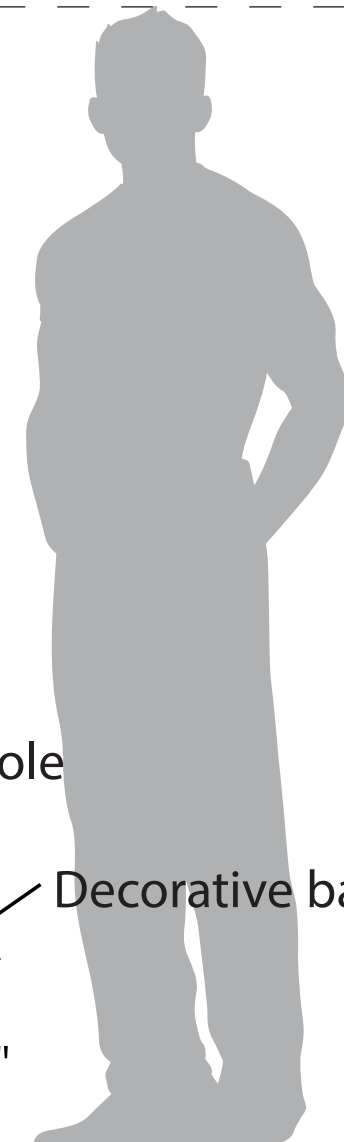


PDIR.2 Pedestrian Directional (Four-sided, wraps existing pole)

Material Specifications:
1/4" thick Aluminum sheet box construction, top & bottom capped. Decorative metal arch attached to top of each side of box. Box is internally fastened to existing pole. All mounting hardware is hidden.

SCALE: 1" = 1'-0"

Cap on base supports upper structure

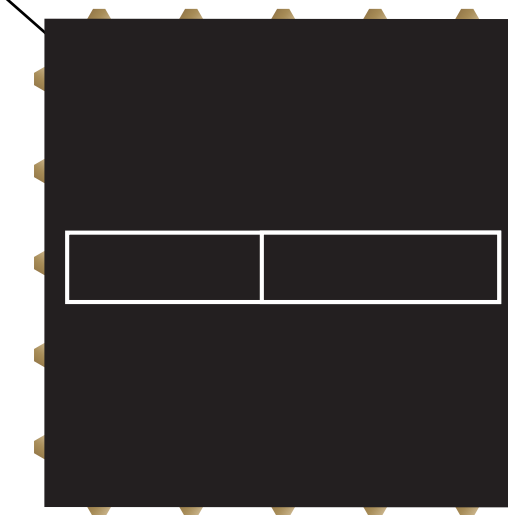

Top View



Top View


Westside Wine District map and information



- Possible Kiosk Content:**
- Map of Wine District
 - Overall Map of Districts
 - Advertising Space
 - Interpretive Panel
 - Marketing Materials
 - Bulletin Board
 - Special Event Promotions
 - QR Codes
 - Nearby Attractions



Wine District Identity Concepts

 

SCALE: 1" = 1'-0"